



KATALOG POSLOVNIH PROSTORA


POSLOVNO-STAMBENI BLOK ATLANTSKE PLOVIDBE NA BATALI U DUBROVNIKU

listopad 2019.

TLOCRT POSLOVNOG PROSTORA: LOKAL B00.04

lokacija prostora: prizemlje



ukupna količina: 1 kom

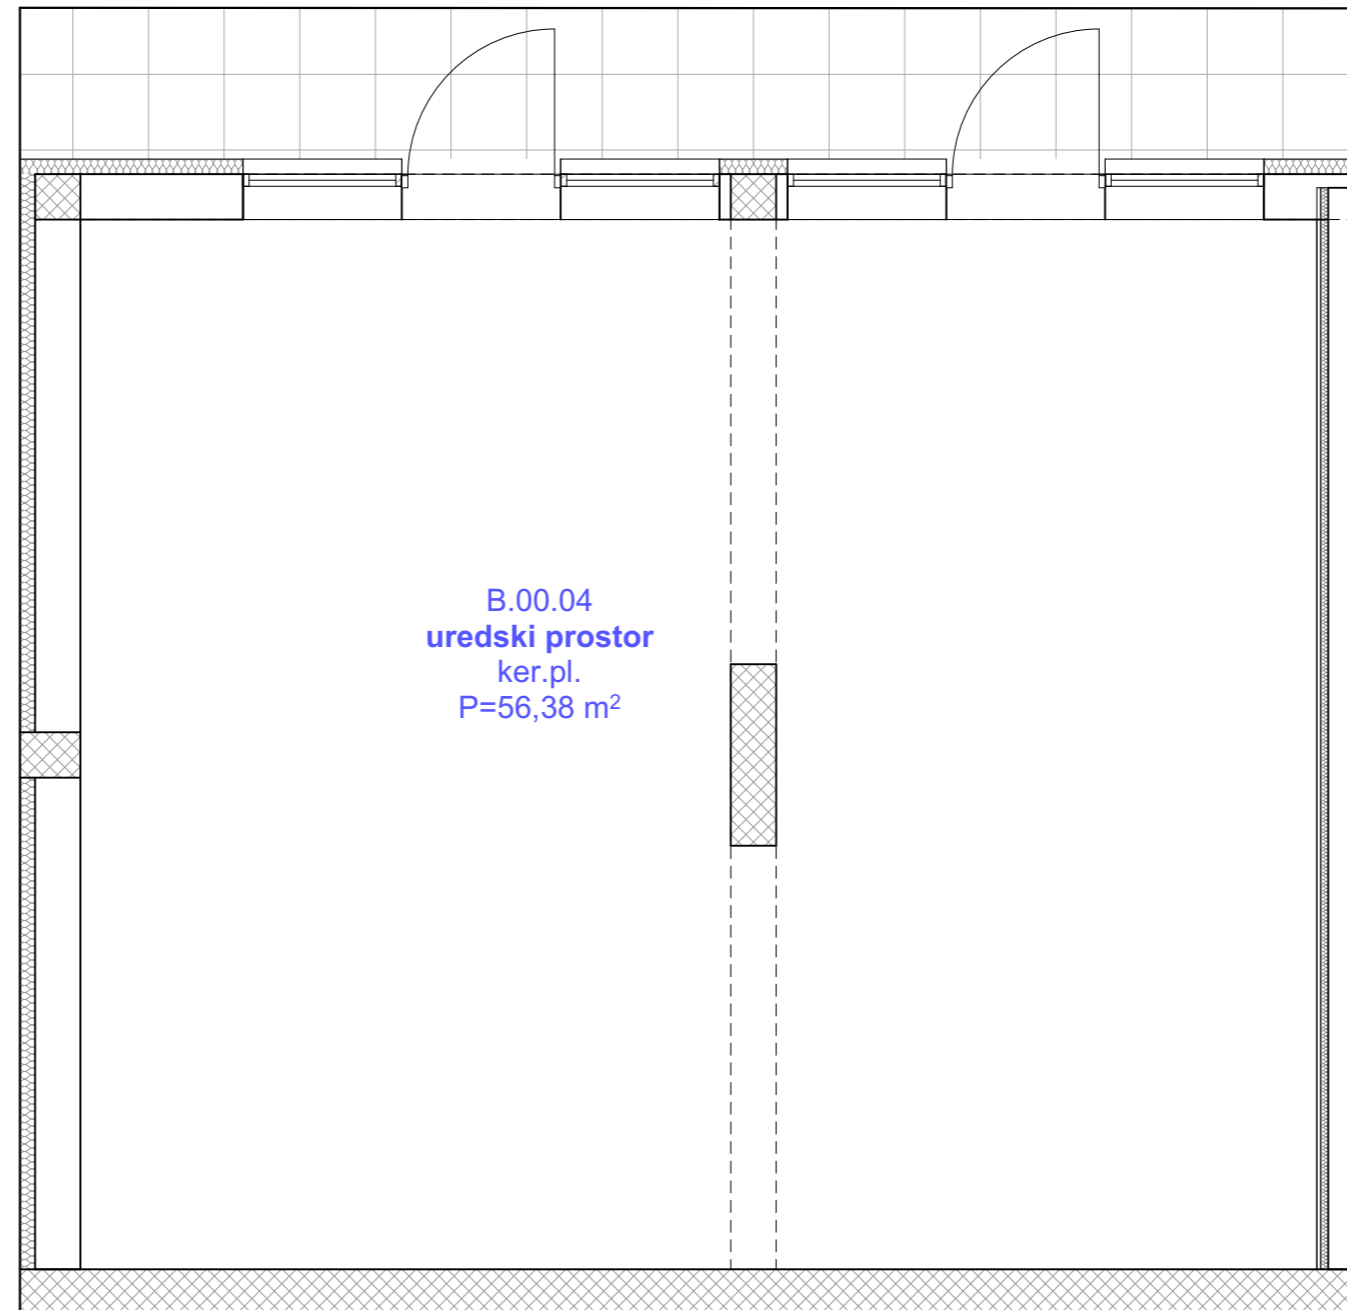

NETTO POVRŠINE :

- lokal / ured 56,38 m²

SVEUKUPNO: 56,38 m²

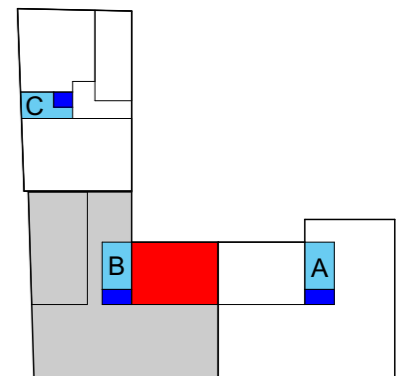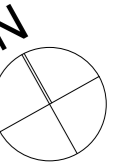

QUBICO
COLLECTIVE

Projektni ured

Qubico Collective d.o.o.
Ulica grada Vukovara 284, HR-10000 Zagreb
OIB:58079597301

Glavni projektant

Tin Kavurić, dipl.ing.arh.
dipl.ing.arh.
OVLAŠTENI ARHITEKT
A 4142

Projektni tim

Tin Kavurić, dipl.ing.arh.
Siniša Blaženka, dipl.ing.arh. - BIM podrška
Matija Kokot, dipl.ing.arh. - BIM podrška
Marko Zeko, dipl.ing.arh. - BIM podrška

Investitor

Atlantska plovidba d.d.
Dr. Ante Starčevića 24,
HR- 20000 Dubrovnik
OIB 61063868086

Gradjevina

Rekonstrukcija poslovno-stambene zgrade
Atlantske plovidbe Blok A u Dubrovniku
k.č.br. 1210/1, k.o. Gruž
k.č.br. 1549/1, k.o. Dubrovnik

Razina razrade/vrsta projekta

Katalog poslovnih prostora

Sadržaj nacrtā


LOKAL A 00 03

Mjerilo	Apsolutna visina
1:50	± 0,00 = +1,53
Datum	Revizija
12/2018	R01
ZOP	Broj nacrtā
18004-GL-A	AP-PP-01

TLOCRT POSLOVNOG PROSTORA: LOKAL A00.03

lokacija prostora: prizemlje



ukupna količina: 1 kom

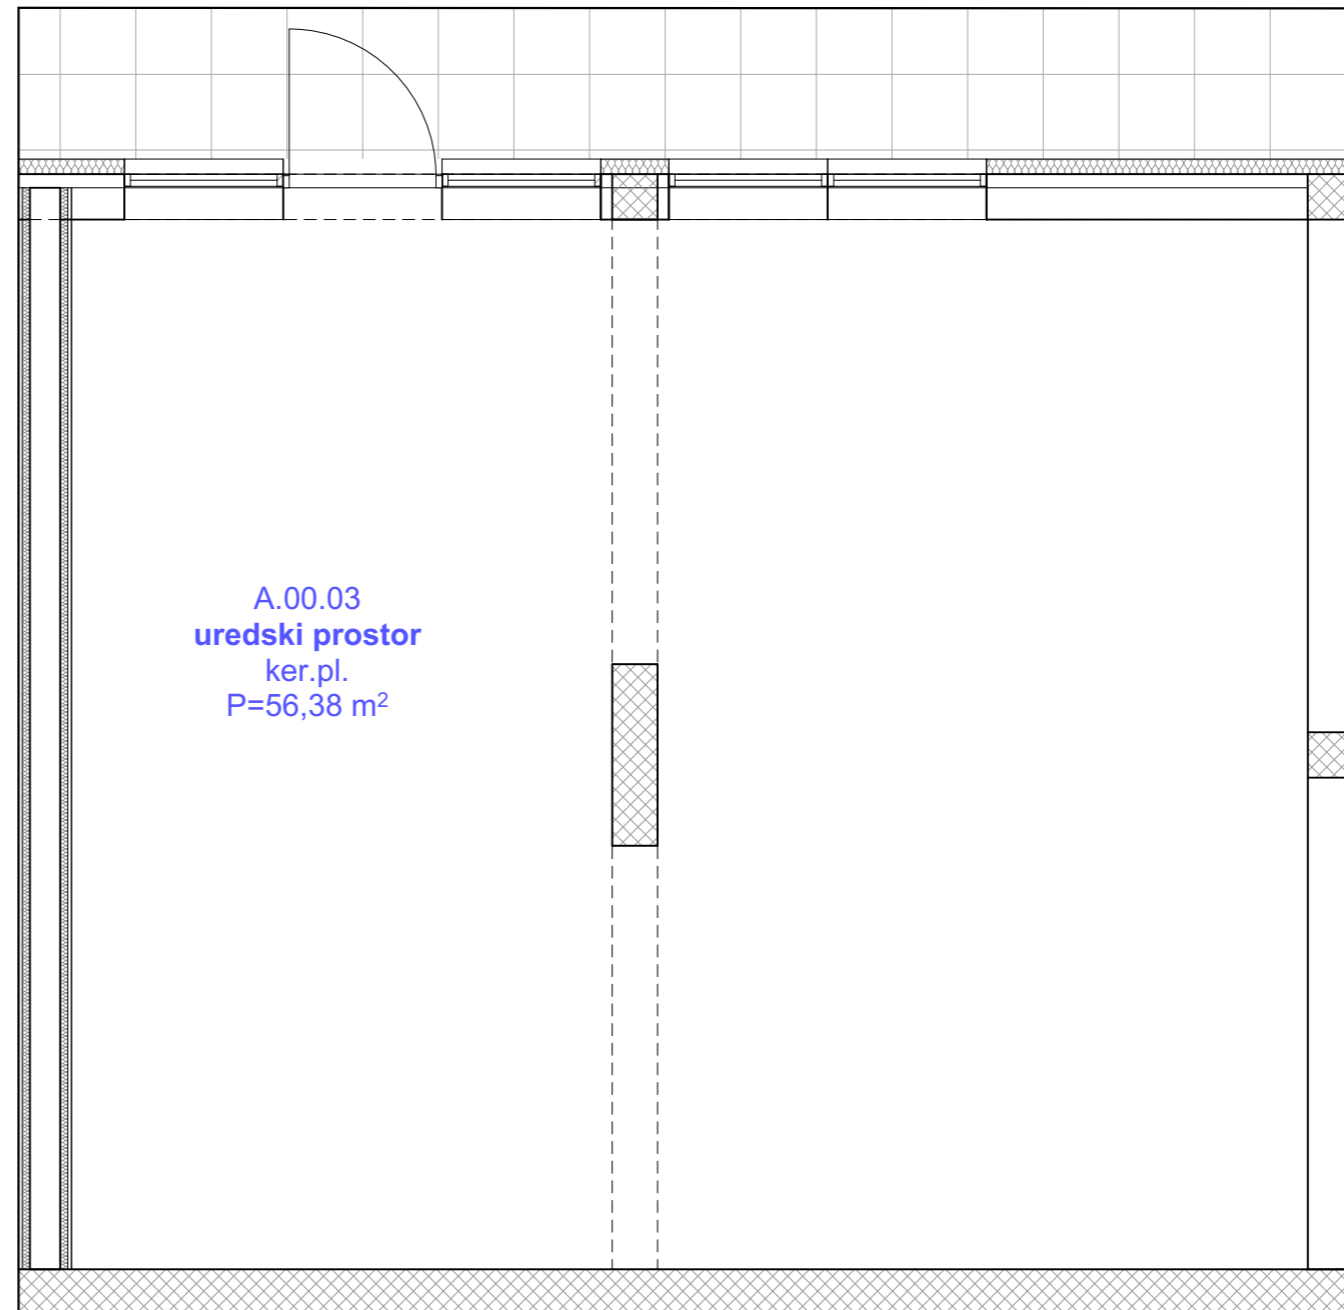

NETTO POVRŠINE :

- lokal / ured 56,38 m²

SVEUKUPNO: 56,38 m²

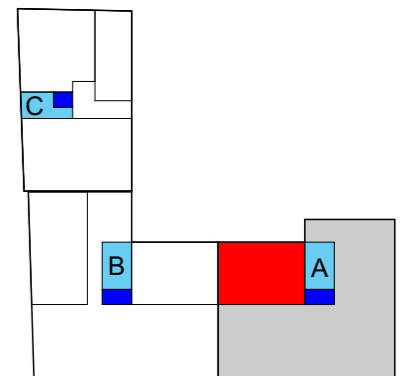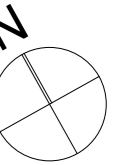

QUBICO
COLLECTIVE

Projektni ured

Qubico Collective d.o.o.
Ulica grada Vukovara 284, HR-10000 Zagreb
OIB:58079597301

Glavni projektant

Tin Kavurić, dipl.ing.arh.

TIN KAVURIĆ
dipl.ing.arh.
OVLASŦENI ARHITEKT
A 4142

Projektni tim

Tin Kavurić, dipl.ing.arh.
Siniša Blaženka, dipl.ing.arh. - BIM podrška
Matija Kokot, dipl.ing.arh. - BIM podrška
Marko Zeko, dipl.ing.arh. - BIM podrška

Investitor

Atlantska plovidba d.d.
Dr. Ante Starčevića 24,
HR- 20000 Dubrovnik
OIB 61063868086

Gradevina

Rekonstrukcija poslovno-stambene zgrade
Atlantske plovidbe Blok A u Dubrovniku
k.č.br. 1210/1, k.o. Gruž
k.č.br. 1549/1, k.o. Dubrovnik

Razina razrade/vrsta projekta

Katalog poslovnih prostora

Sadržaj nacrt


LOKAL B 00 03

Mjerilo	Apsolutna visina
1:50	± 0,00 = +1,53
Datum	Revizija
12/2018	R01
ZOP	Broj nacrt
18004-GL-A	AP-PP-02

TLOCRT POSLOVNOG PROSTORA: LOKAL B00.03

lokacija prostora: prizemlje



ukupna količina: 1 kom

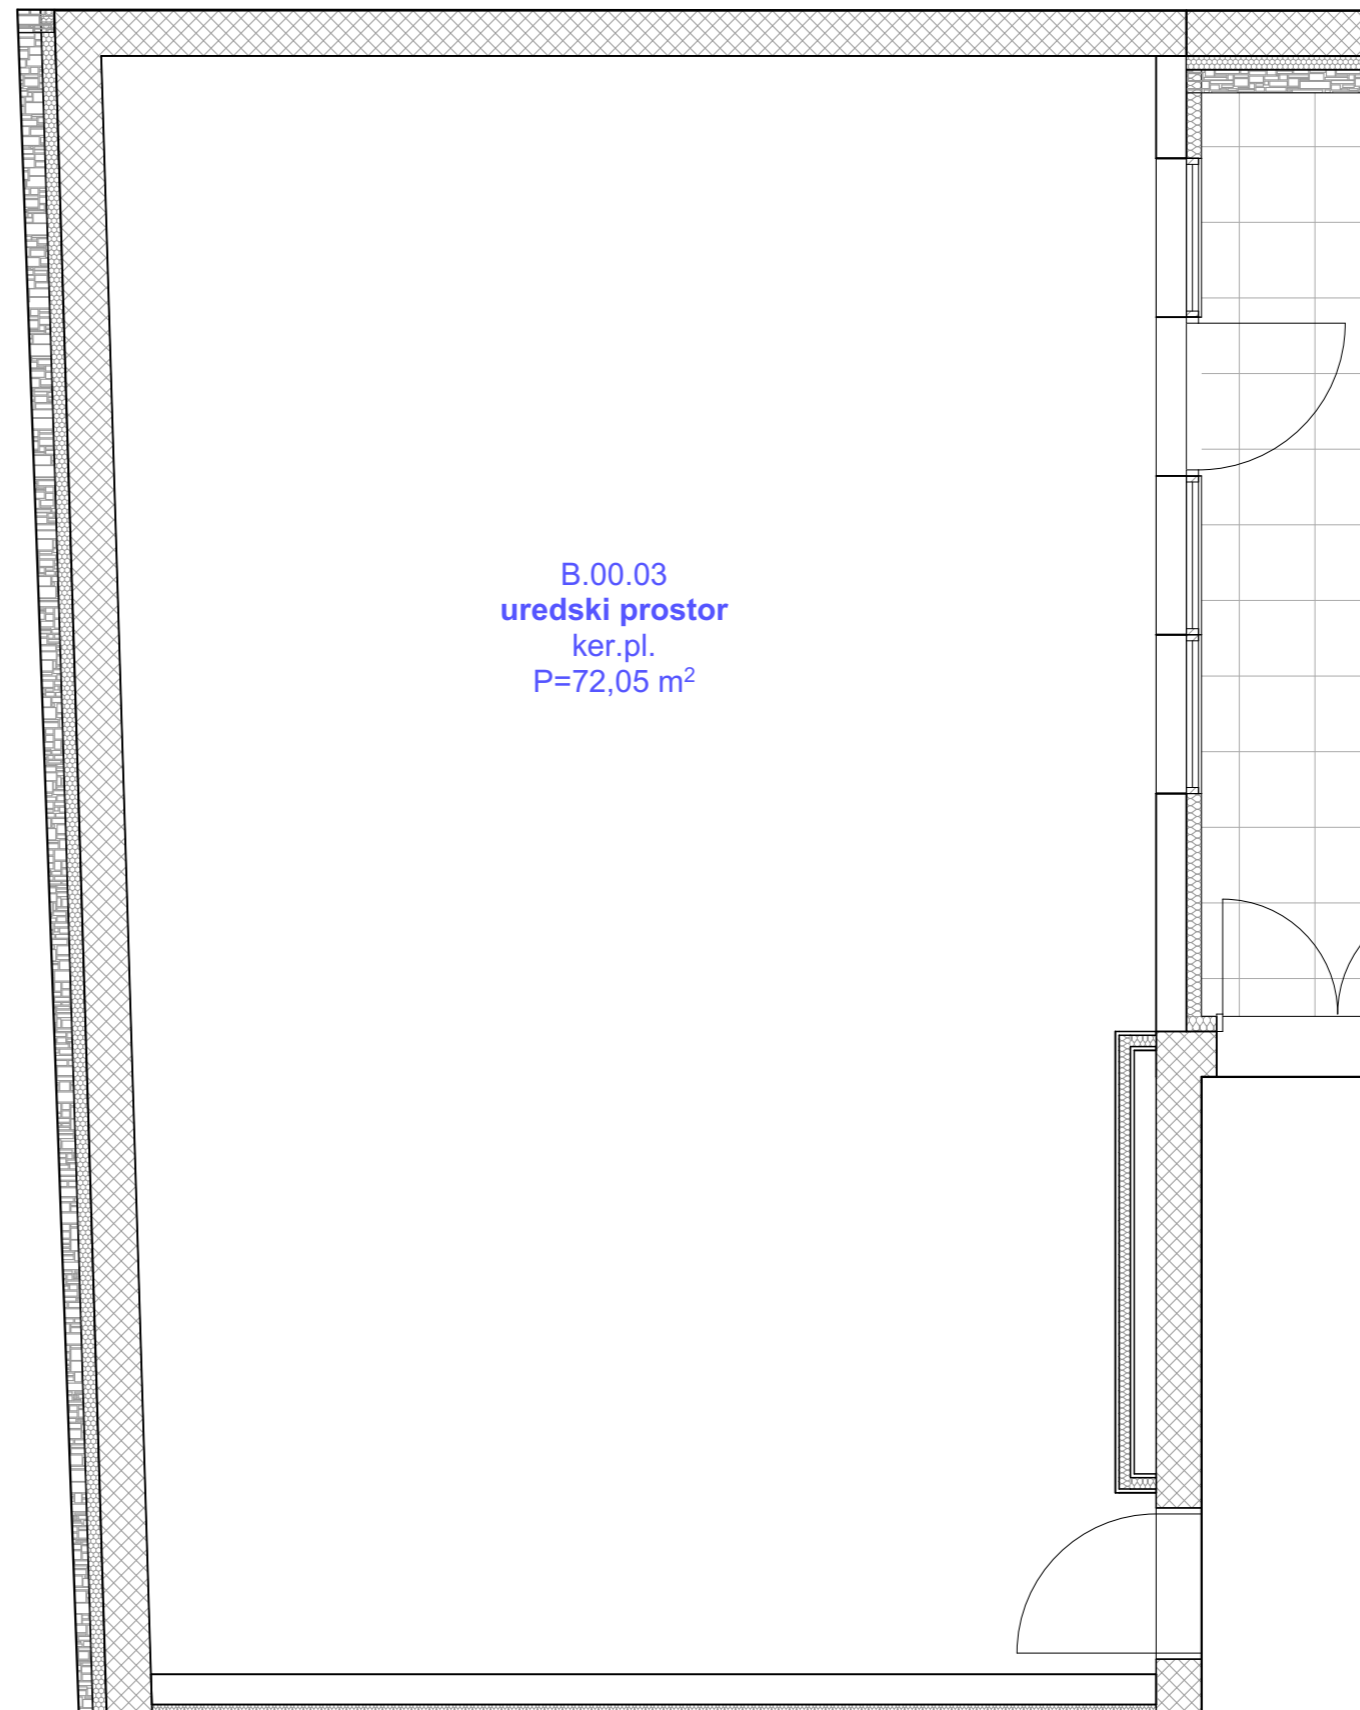

NETTO POVRŠINE :

- lokal / ured 72,05 m²

SVEUKUPNO: 72,05 m²

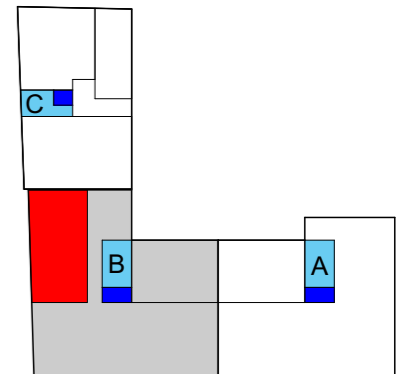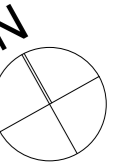

QUBICO
COLLECTIVE

Projektni ured

Qubico Collective d.o.o.
Ulica grada Vukovara 284, HR-10000 Zagreb
OIB:58079597301

Glavni projektant

Tin Kavurić, dipl.ing.arh.
dipl.ing.arh.
OVLAŠTENI ARHITEKT
A 4142

Projektni tim

Tin Kavurić, dipl.ing.arh.
Siniša Blaženka, dipl.ing.arh. - BIM podrška
Matija Kokot, dipl.ing.arh. - BIM podrška
Marko Zeko, dipl.ing.arh. - BIM podrška

Investitor

Atlantska plovidba d.d.
Dr. Ante Starčevića 24,
HR- 20000 Dubrovnik
OIB 61063868086

Gradjevina

Rekonstrukcija poslovno-stambene zgrade
Atlantske plovidbe Blok A u Dubrovniku
k.č.br. 1210/1, k.o. Gruž
k.č.br. 1549/1, k.o. Dubrovnik

Razina razrade/vrsta projekta

Katalog poslovnih prostora

Sadržaj nacrtā

LOKAL B 00 04

Mjerilo Apsolutna visina
1:50 ± 0,00 = +1,53


Datum Revizija
12/2018 R01

ZOP Broj nacrtā
18004-GL-A AP-PP-03

TLOCRT POSLOVNOG PROSTORA: URED B106

lokacija prostora: **1. kat**



ukupna količina: **1 kom**

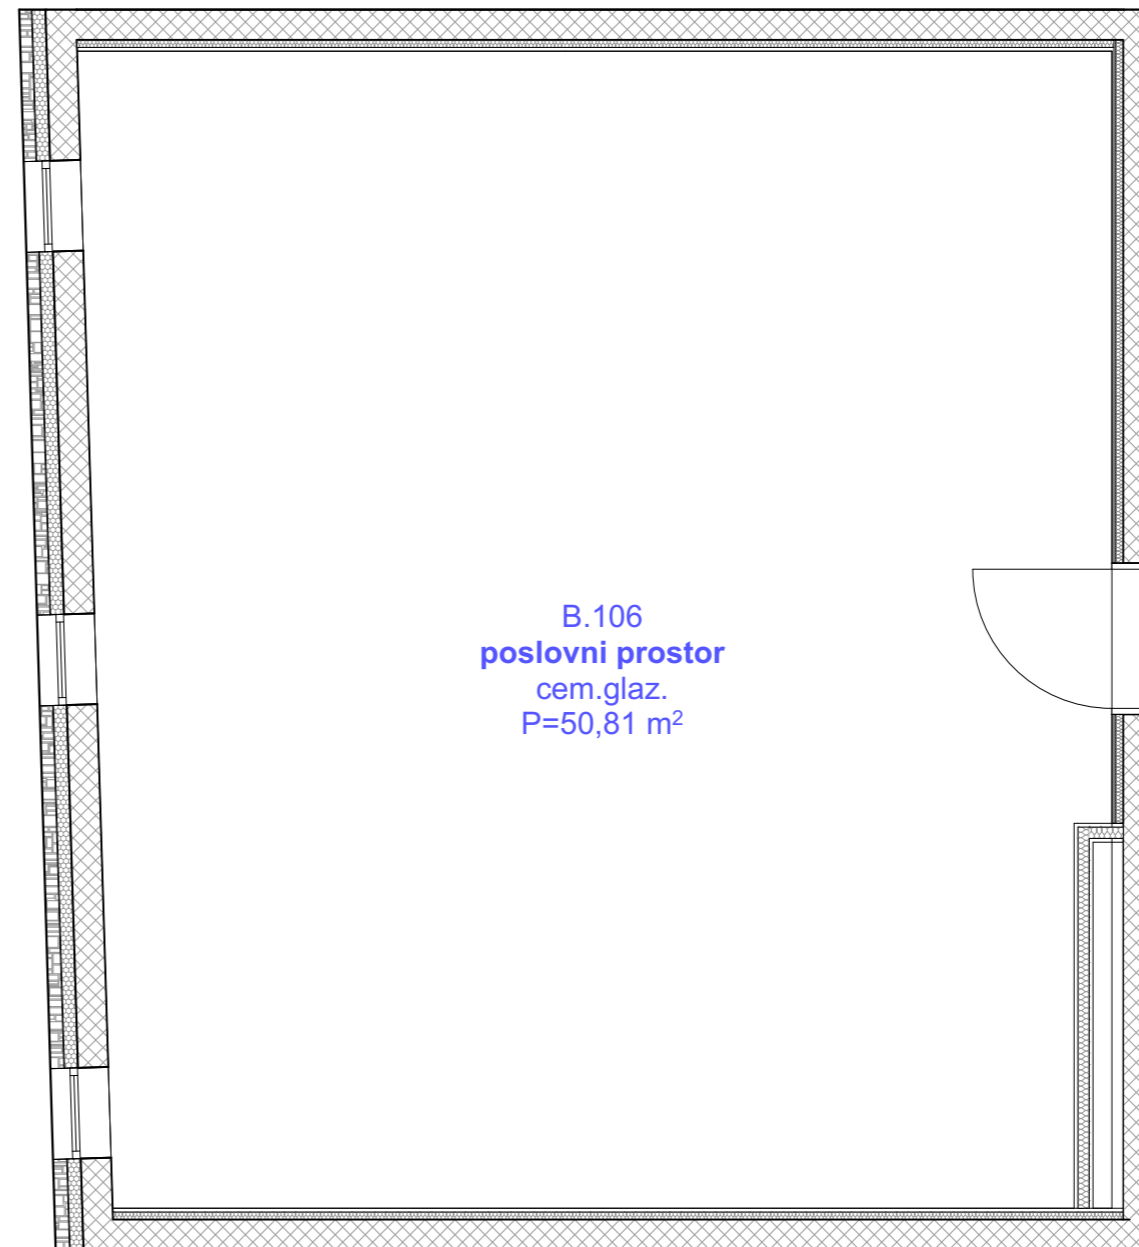

NETTO POVRŠINE :

- lokal / ured 50,81 m²

SVEUKUPNO: 50,81 m²

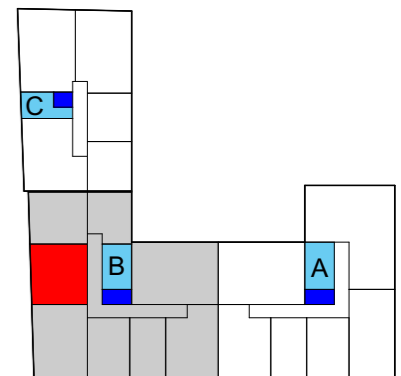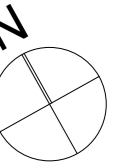

QUBICO
COLLECTIVE

Projektni ured

Qubico Collective d.o.o.
Ulica grada Vukovara 284, HR-10000 Zagreb
OIB:58079597301

Glavni projektant

Tin Kavurić, dipl.ing.arh.
dipl.ing.arh.
OVLAŠTENI ARHITEKT
A 4142

Projektni tim

Tin Kavurić, dipl.ing.arh.
Siniša Blaženka, dipl.ing.arh. -
Matija Kokot, dipl.ing.arh. - BIM podrška
Marko Zeko, dipl.ing.arh. - BIM podrška

Investitor

Atlantska plovidba d.d.
Dr. Ante Starčevića 24,
HR- 20000 Dubrovnik
OIB 61063868086

Gradjevina

Rekonstrukcija poslovno-stambene zgrade
Atlantske plovidbe Blok A u Dubrovniku
k.č.br. 1210/1, k.o. Gruž
k.č.br. 1549/1, k.o. Dubrovnik

Razina razrade/vrsta projekta

Katalog poslovnih prostora

Sadržaj nacrtā


URED B106

Mjerilo	Apsolutna visina
1:50	± 0,00 = +1,53
Datum	Revizija
12/2018	R01
ZOP	Broj nacrtā
18004-GL-A	AP-PP-04

TLOCRT POSLOVNOG PROSTORA: URED B107

lokacija prostora: **1. kat**



ukupna količina: **1 kom**

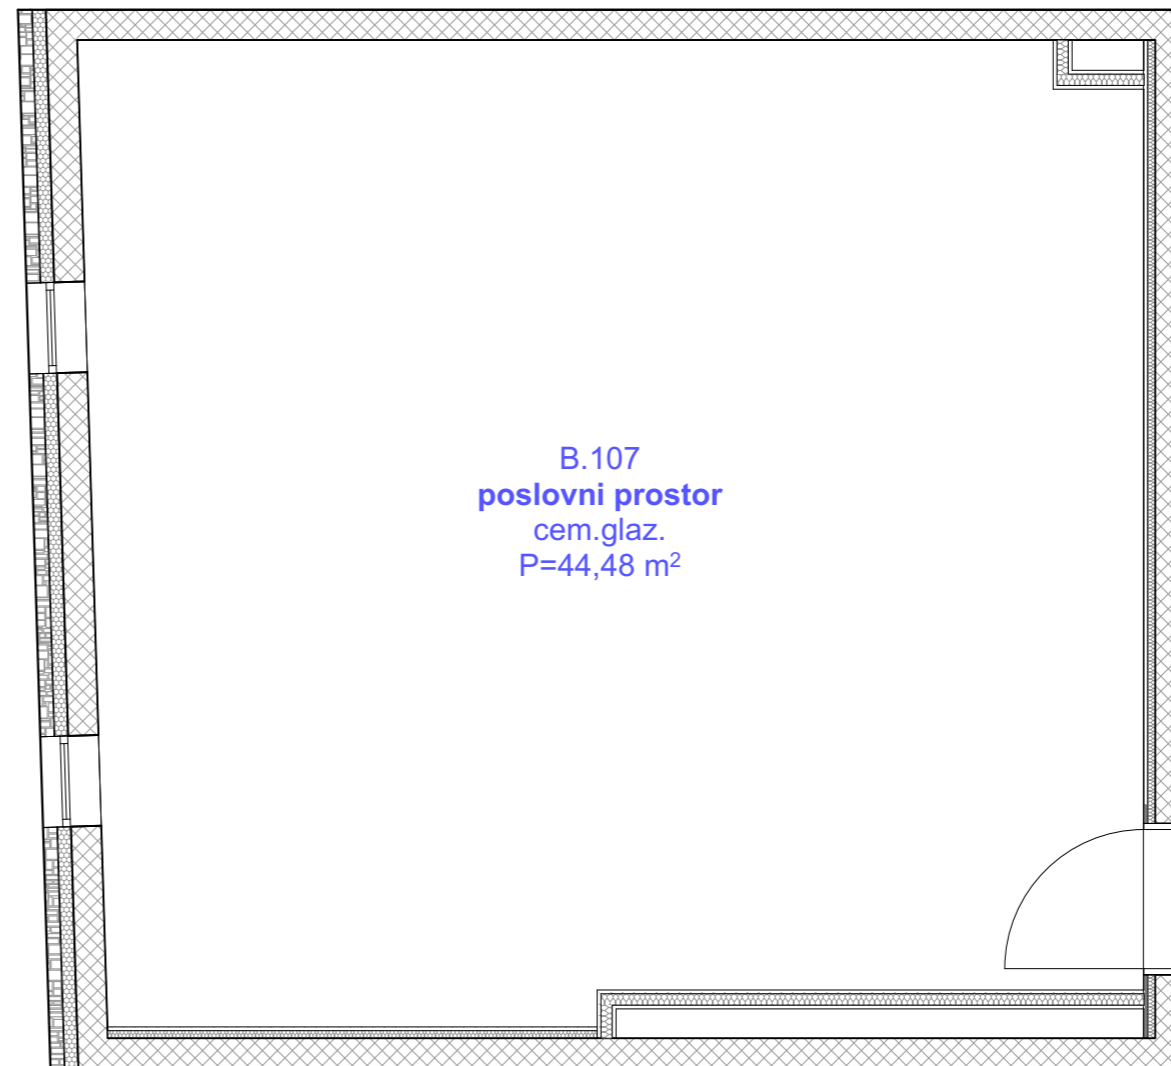

NETTO POVRŠINE :

- lokal / ured 44,48 m²

SVEUKUPNO: 44,48 m²

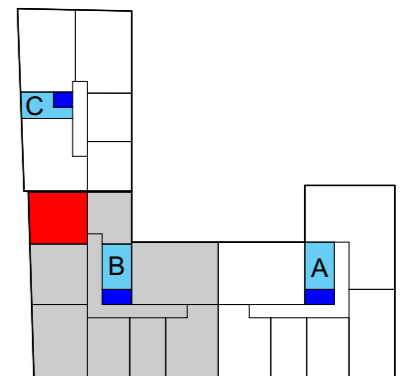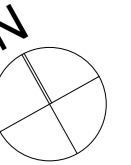

QUBICO
COLLECTIVE

Projektni ured

Qubico Collective d.o.o.
Ulica grada Vukovara 284, HR-10000 Zagreb
OIB:58079597301

Glavni projektant

Tin Kavurić, dipl.ing.arh.

TIN KAVURIĆ
dipl.ing.arh.
OVLAŠTENI ARHITEKT
A 4142

Projektni tim

Tin Kavurić, dipl.ing.arh.
Siniša Blaženka, dipl.ing.arh. -
Matija Kokot, dipl.ing.arh. - BIM podrška
Marko Zeko, dipl.ing.arh. - BIM podrška

Investitor

Atlantska plovidba d.d.
Dr. Ante Starčevića 24,
HR- 20000 Dubrovnik
OIB 61063868086

Gradevina

Rekonstrukcija poslovno-stambene zgrade
Atlantske plovidbe Blok A u Dubrovniku
k.č.br. 1210/1, k.o. Gruž
k.č.br. 1549/1, k.o. Dubrovnik

Razina razrade/vrsta projekta

Katalog poslovnih prostora

Sadržaj nacrti


URED B107

Mjerilo	Apsolutna visina
1:50	± 0,00 = +1,53
Datum	Revizija
12/2018	R01
ZOP	Broj nacrti
18004-GL-A	AP-ST-05

TLOCRT POSLOVNOG PROSTORA: LOKAL C00.03

lokacija prostora: prizemlje


ukupna količina: 1 kom

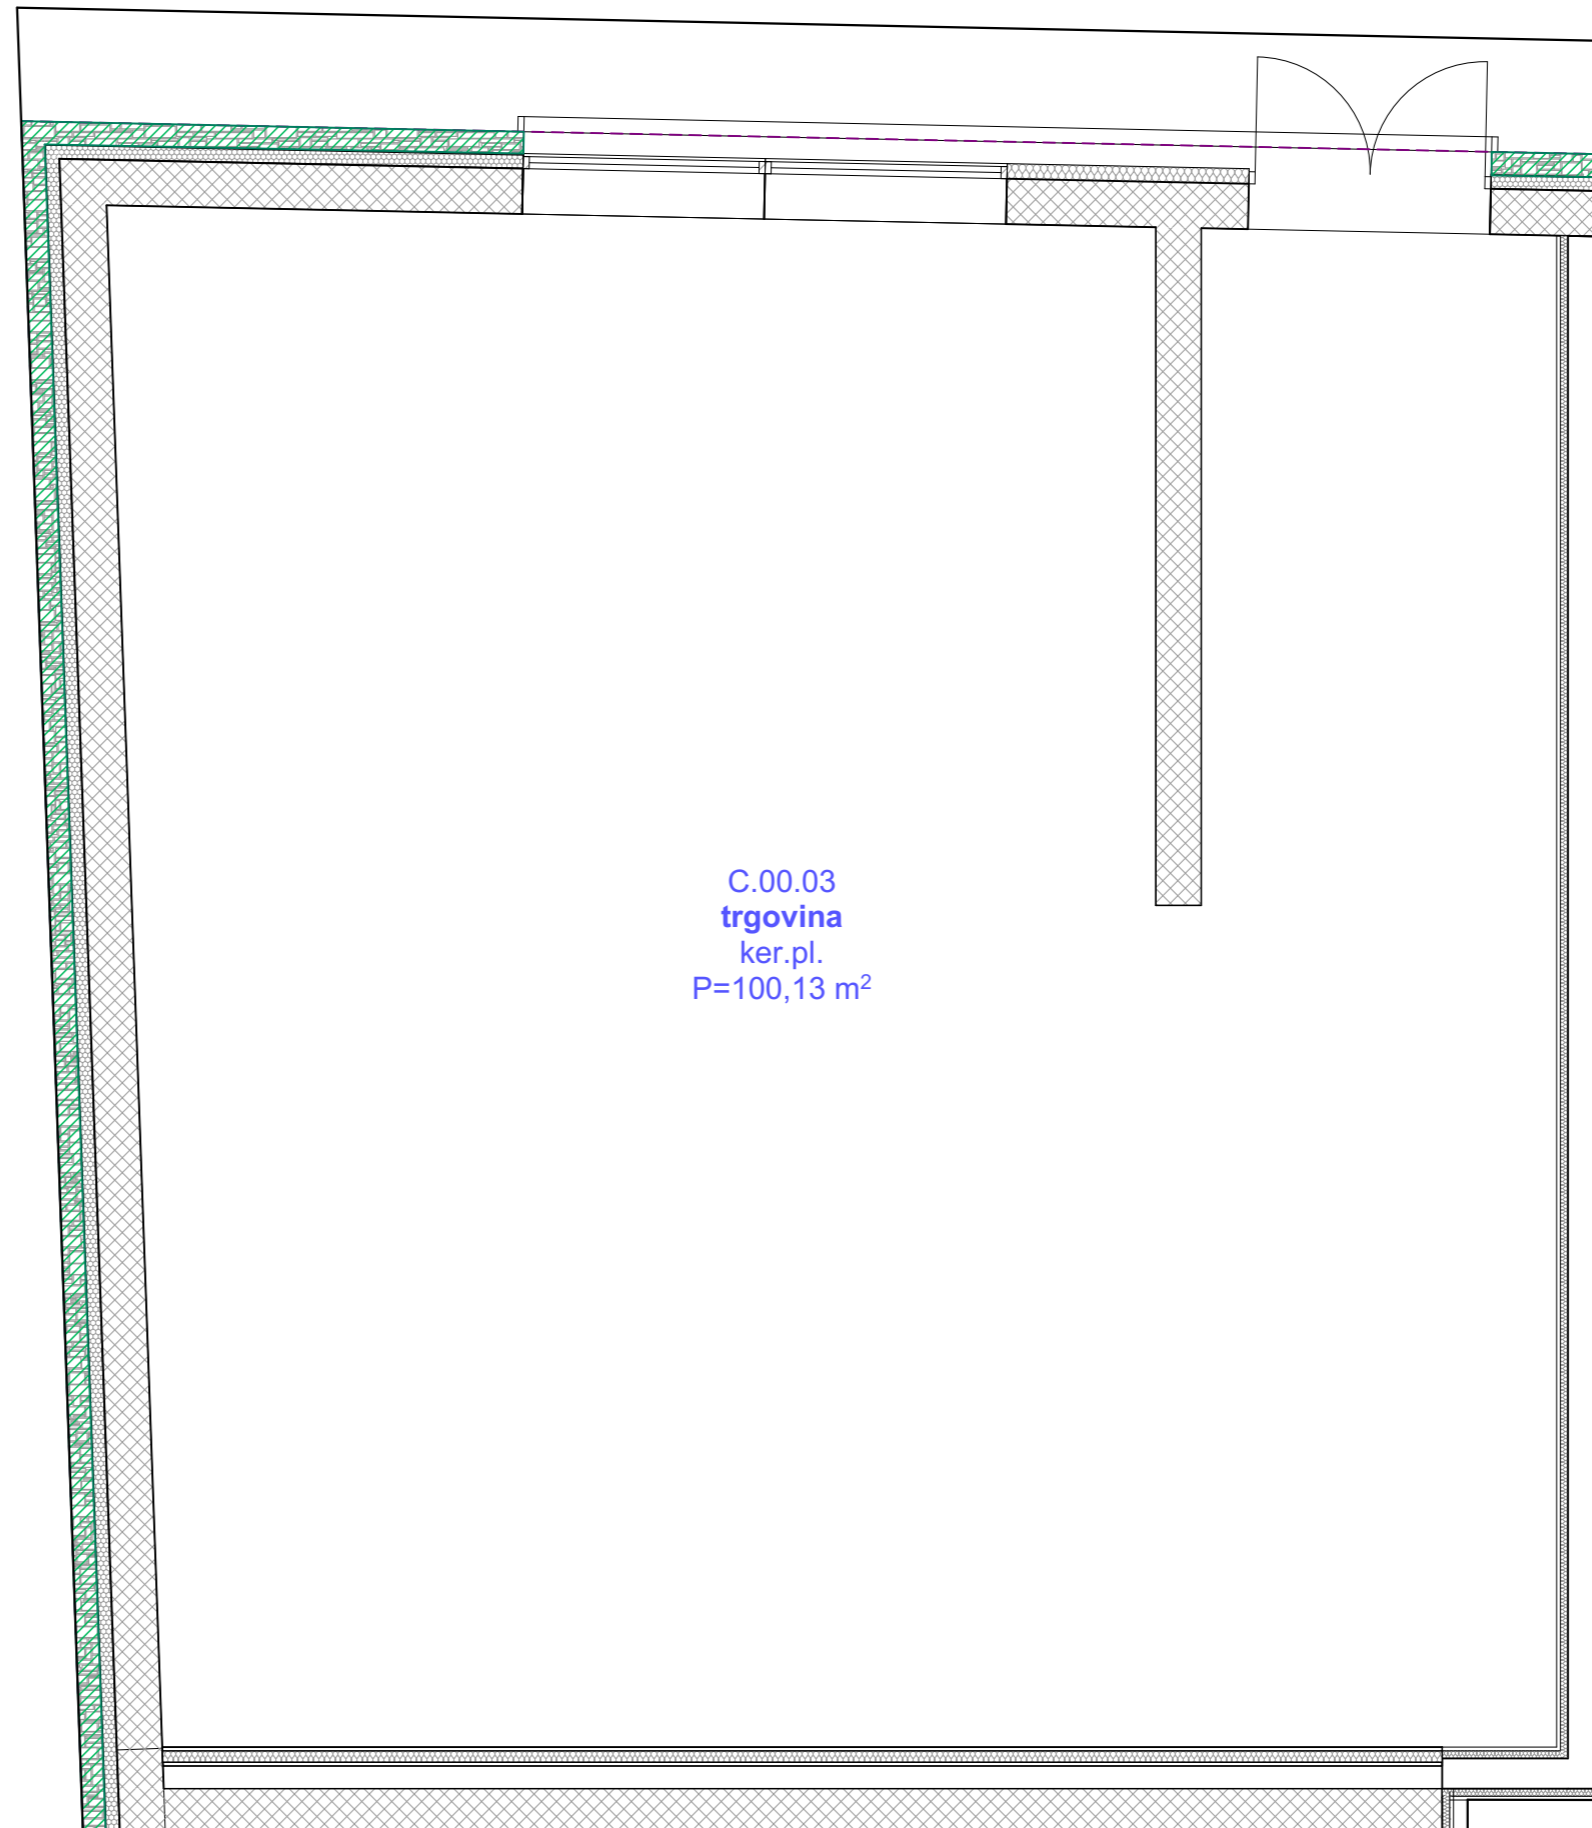

C.00.03
trgovina
ker.pl.
P=100,13 m²

NETTO POVRŠINE :
- lokal / trgovina 100,13 m²

SVEUKUPNO: 100,13 m²

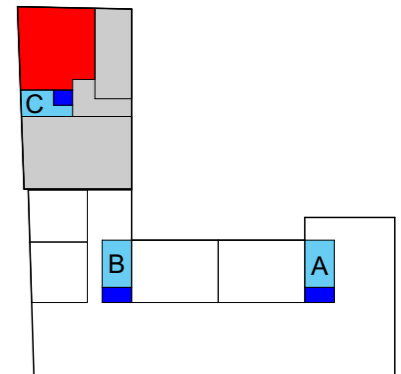

QUBICO
COLLECTIVE

Projektni ured
Qubico Collective d.o.o.
Ulica grada Vukovara 284, HR-10000 Zagreb
OIB:58079597301

Glavni projektant
Tin Kavurić, dipl.ing.arh.
dipl.ing.arh.
OVLASŦENI ARHITEKT
A 4142

Projektni tim
Tin Kavurić, dipl.ing.arh.
Siniša Blaženka, dipl.ing.arh. -
Matija Kokot, dipl.ing.arh. - BIM podrška
Marko Zeko, dipl.ing.arh. - BIM podrška

Investitor
Atlantska plovidba d.d.
Dr. Ante Starčevića 24,
HR- 20000 Dubrovnik
OIB 61063868086

Gradjevina
Rekonstrukcija poslovno-stambene zgrade
Atlantske plovidbe Blok A u Dubrovniku
k.č.br. 1210/1, k.o. Gruž
k.č.br. 1549/1, k.o. Dubrovnik

Razina razrade/vrsta projekta
Katalog poslovnih prostora

Sadržaj nacrt
LOKAL C 00 03

Mjerilo Apsolutna visina
1:50 ± 0,00 = +1,53


Datum Revizija
12/2018 R01

ZOP Broj nacrt
18004-GL-A AP-PP-06

TLOCRT POSLOVNOG PROSTORA: LOKAL C00.04

lokacija prostora: **prizemlje**



ukupna količina: **1 kom**

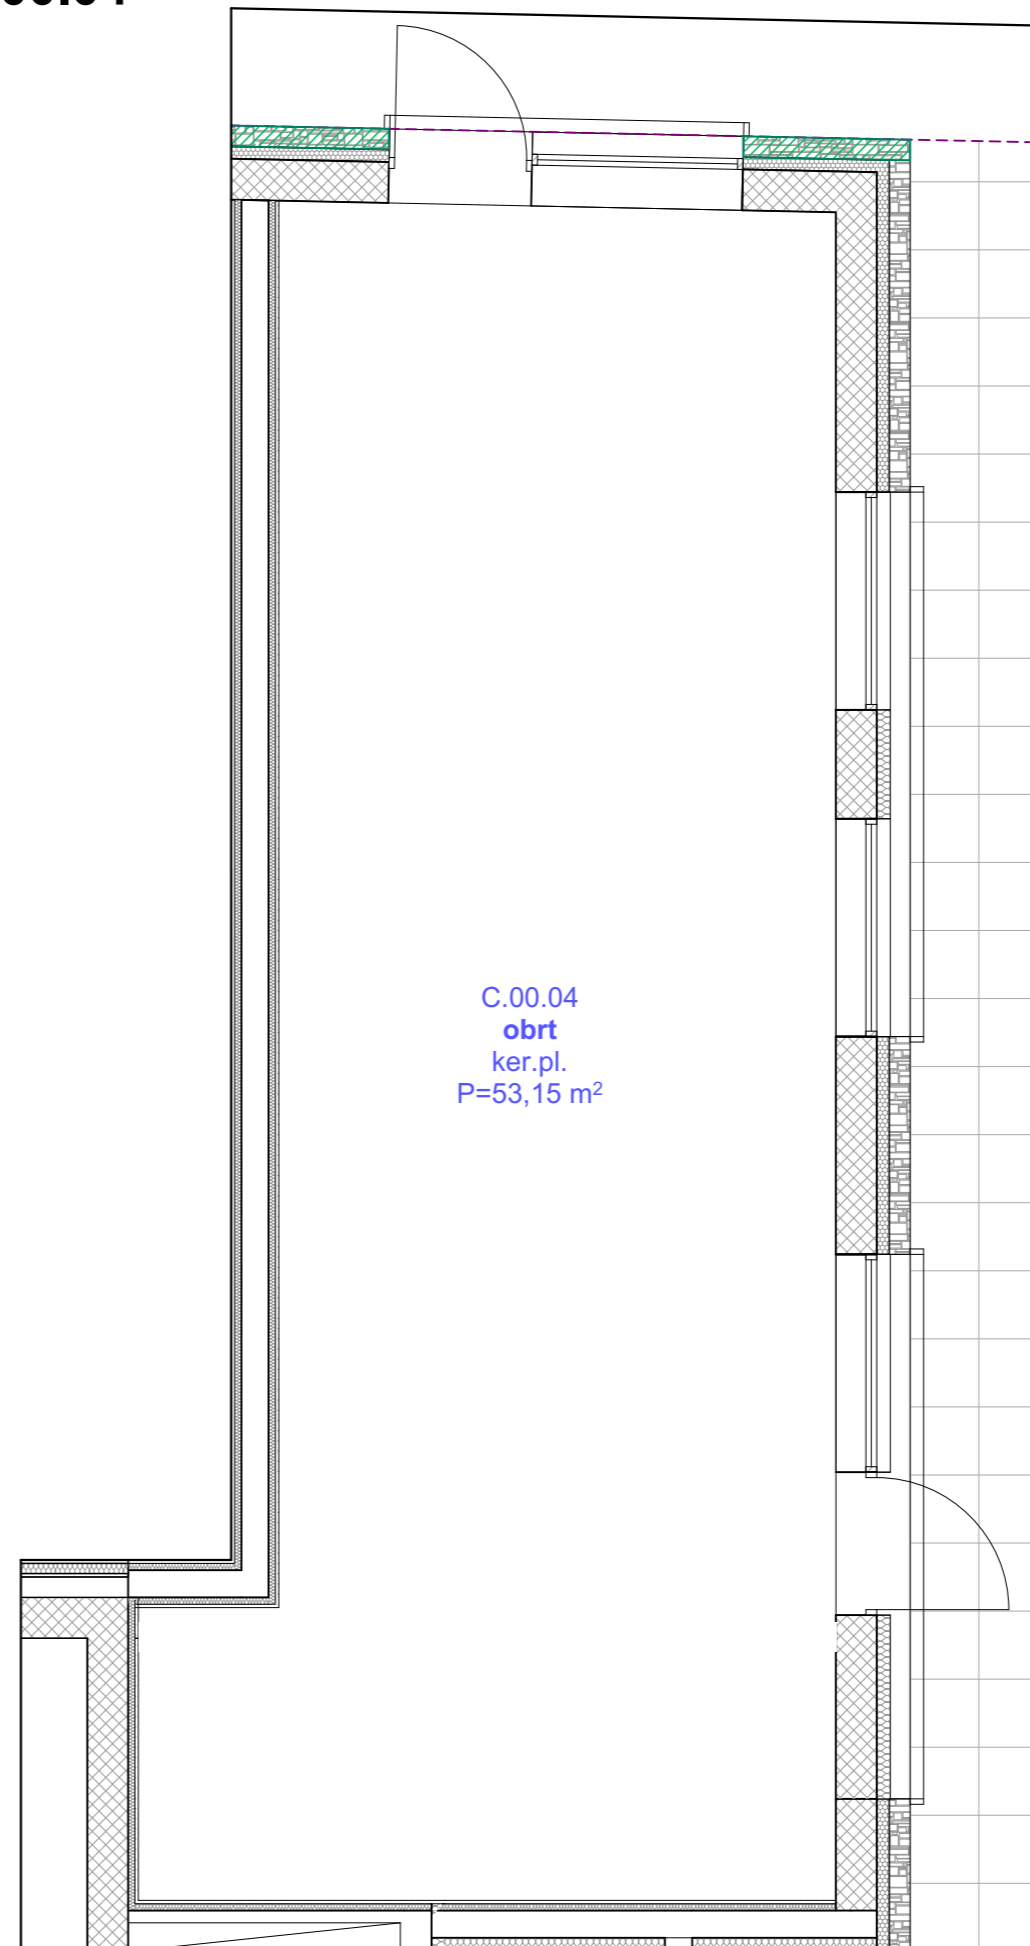

NETTO POVRŠINE :

- lokal / obrt 53,15 m²

SVEUKUPNO: 53,15 m²

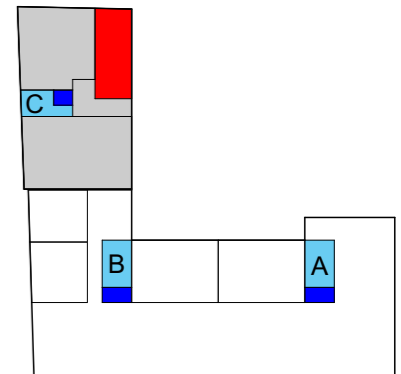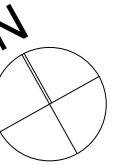

QUBICO
COLLECTIVE

Projektni ured

Qubico Collective d.o.o.
Ulica grada Vukovara 284, HR-10000 Zagreb
OIB:58079597301

Glavni projektant

Tin Kavurić, dipl.ing.arh.
dipl.ing.arh.
OVLAŠTENI ARHITEKT
A 4142

Projektni tim

Tin Kavurić, dipl.ing.arh.
Siniša Blaženka, dipl.ing.arh. - BIM podrška
Matija Kokot, dipl.ing.arh. - BIM podrška
Marko Zeko, dipl.ing.arh. - BIM podrška

Investitor

Atlantska plovidba d.d.
Dr. Ante Starčevića 24,
HR- 20000 Dubrovnik
OIB 61063868086

Gradjevina

Rekonstrukcija poslovno-stambene zgrade
Atlantske plovidbe Blok A u Dubrovniku
k.č.br. 1210/1, k.o. Gruž
k.č.br. 1549/1, k.o. Dubrovnik

Razina razrade/vrsta projekta

Katalog poslovnih prostora

Sadržaj nacrtā


LOKAL C 00 04

Mjerilo	Apsolutna visina
1:55,56	± 0,00 = +1,53
Datum	Revizija
12/2018	R01
ZOP	Broj nacrtā
18004-GL-A	AP-PP-07

TLOCRT POSLOVNOG PROSTORA: LOKAL C00.05

lokacija prostora: prizemlje



ukupna količina: 1 kom

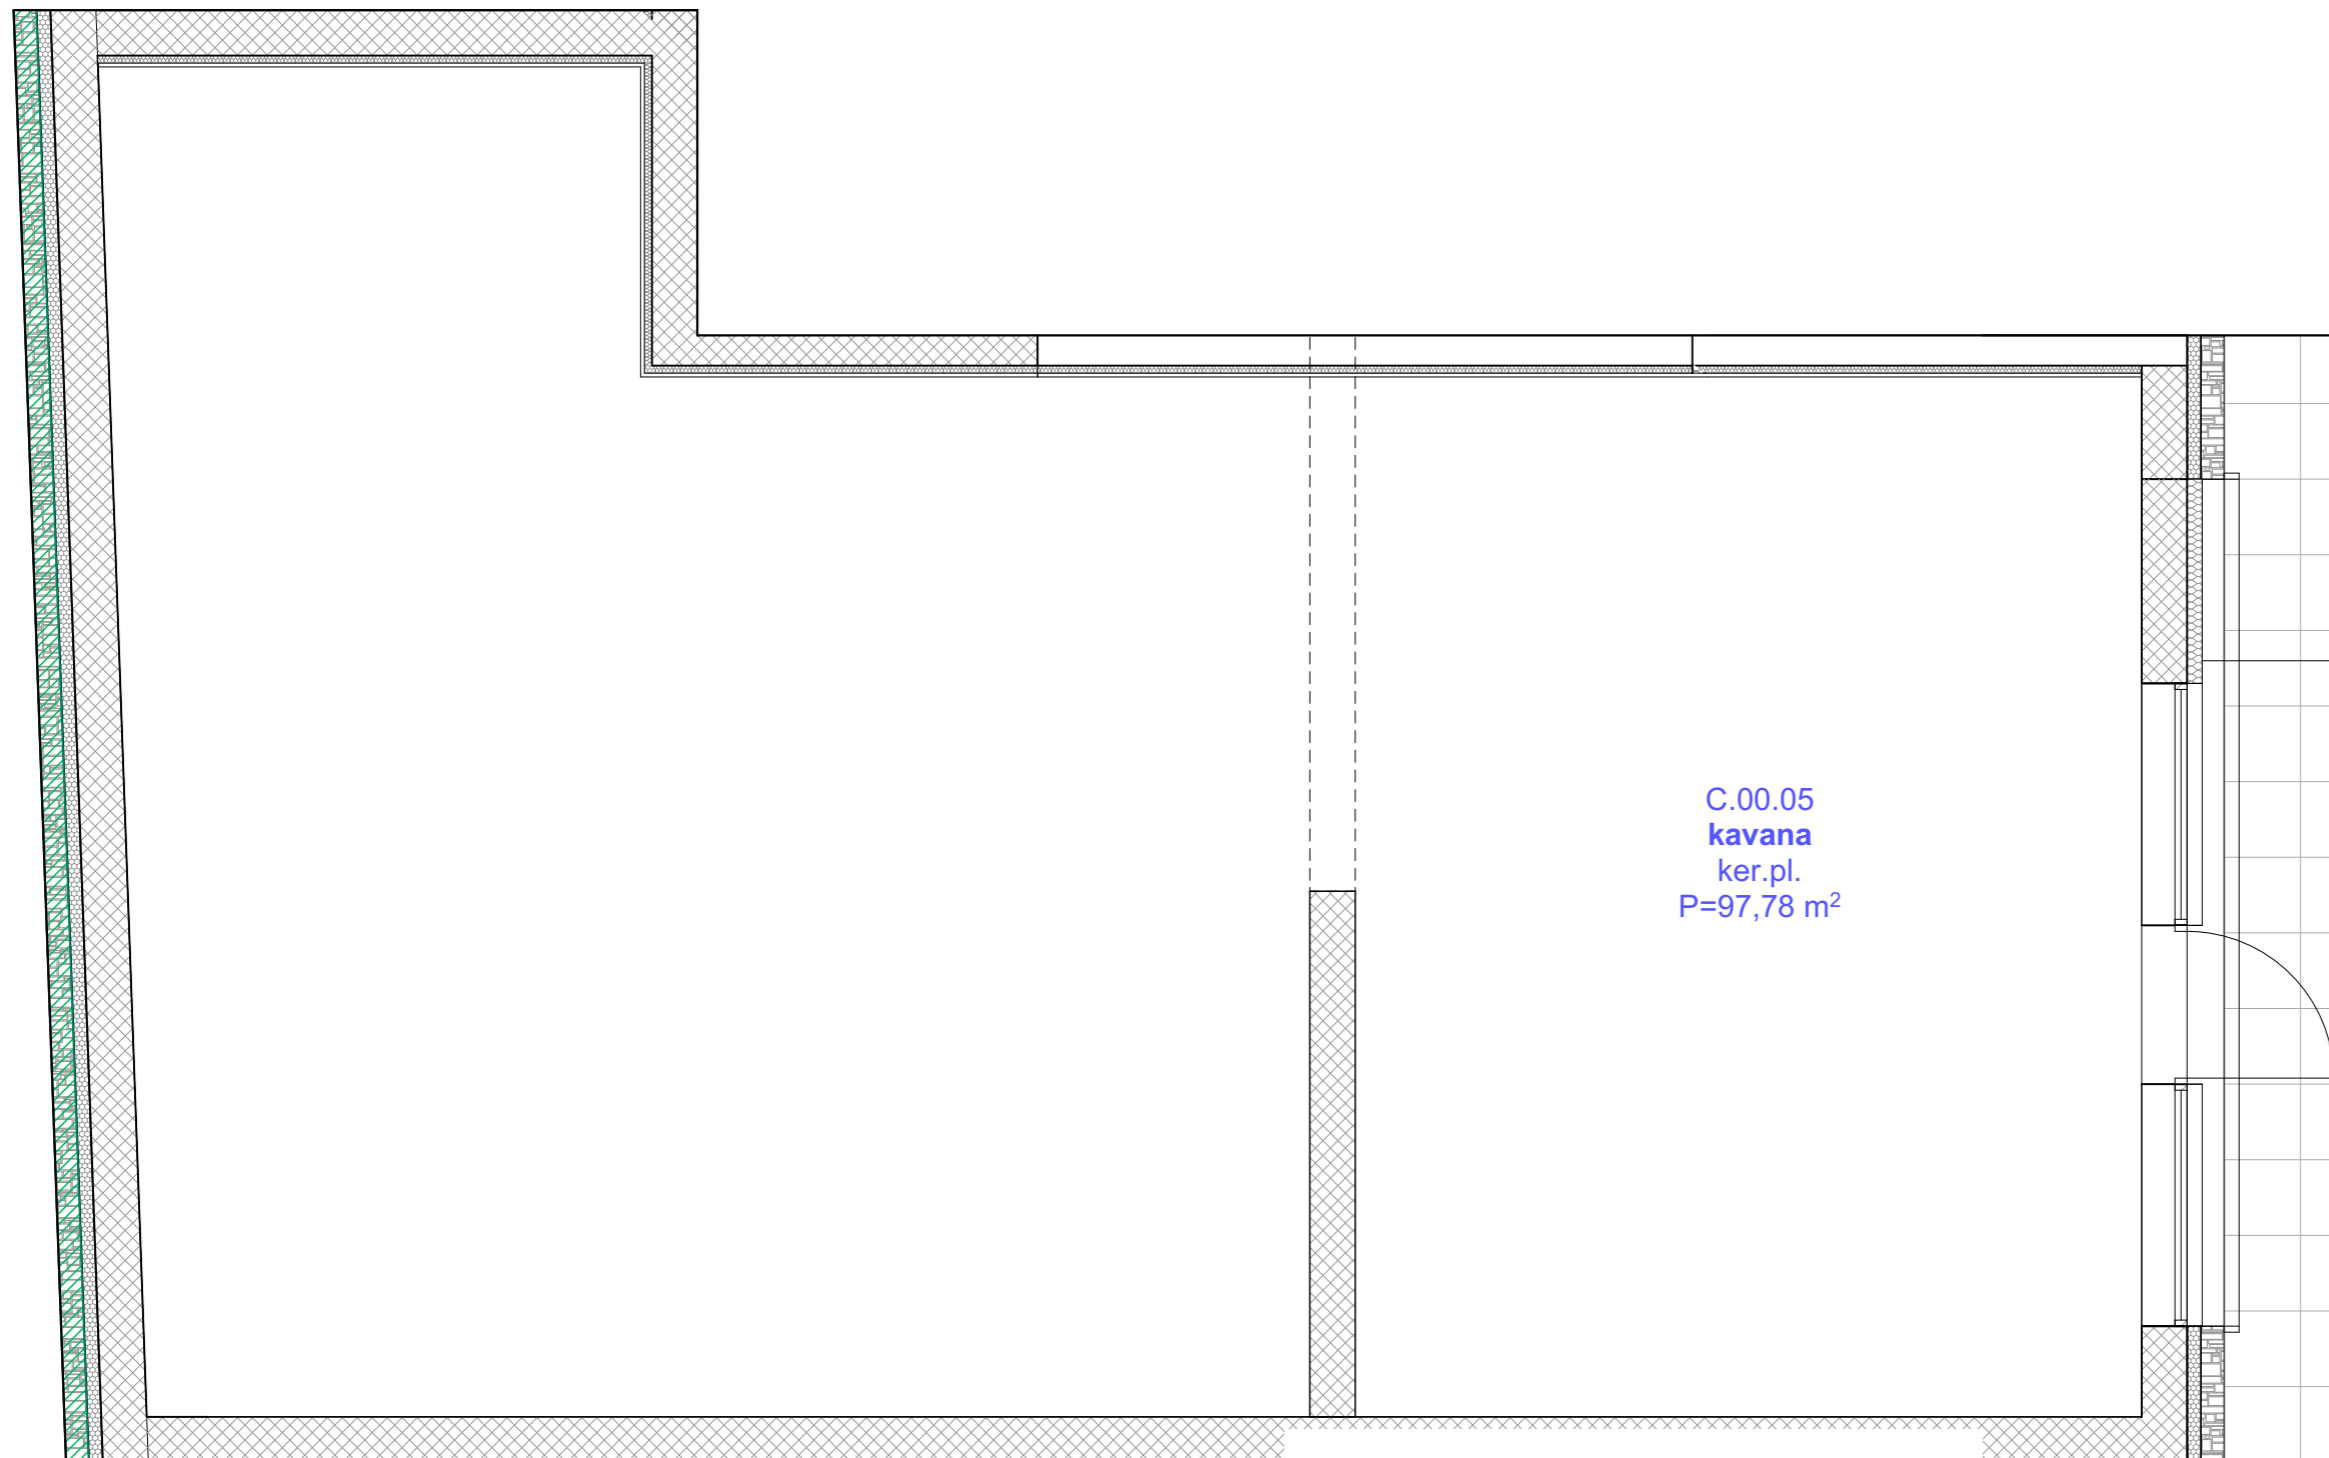

NETTO POVRŠINE :

- lokal / kavana 97,78 m²

SVEUKUPNO: 97,78 m²

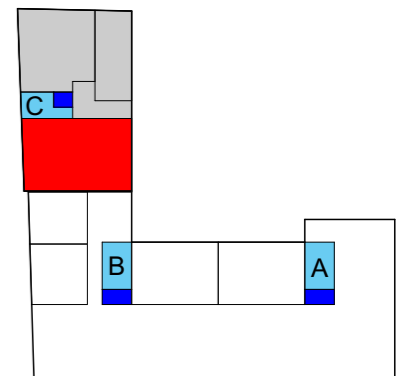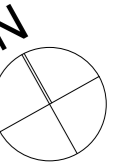

QUBICO
COLLECTIVE

Projektni ured

Qubico Collective d.o.o.
Ulica grada Vukovara 284, HR-10000 Zagreb
OIB:58079597301

Glavni projektant

Tin Kavurić, dipl.ing.arh.
dipl.ing.arh.
OVLAŠTENI ARHITEKT
A 4142

Projektni tim

Tin Kavurić, dipl.ing.arh.
Siniša Blaženka, dipl.ing.arh. - BIM podrška
Matija Kokot, dipl.ing.arh. - BIM podrška
Marko Zeko, dipl.ing.arh. - BIM podrška

Investitor

Atlantska plovidba d.d.
Dr. Ante Starčevića 24,
HR- 20000 Dubrovnik
OIB 61063868086

Gradjevina

Rekonstrukcija poslovno-stambene zgrade
Atlantske plovidbe Blok A u Dubrovniku
k.č.br. 1210/1, k.o. Gruž
k.č.br. 1549/1, k.o. Dubrovnik

Razina razrade/vrsta projekta

Katalog poslovnih prostora

Sadržaj nacrtā

LOKAL C 00 05

Mjerilo	Apsolutna visina
1:50	± 0,00 = +1,53
Datum	Revizija
12/2018	R01
ZOP	Broj nacrtā
18004-GL-A	AP-PP-08